


S.2. The Campus has
accessible good
roads and
pathways.

SURIGAO STATE COLLEGE OF TECHNOLOGY
MAIN CAMPUS, SURIGAO CITY

LEGEND:

- CORRIDOR
- SIDE WALK
- PROPOSED PATHWAY
- PUBLIC ROAD

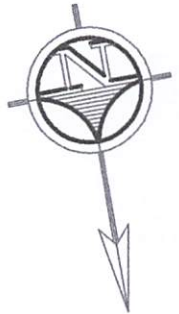

TO SURIGAO NORTE HIGH SCHOOL


 
 
 

TO PROVINCIAL GRANDSTAND

SURIGAO CITY PILOT SCHOOL



GROUND FLOOR PLAN


SCALE 1:500 M.

LOGO:	BY DIRECT SUPERVISION:	PROJECT TITLE:	RECOMMENDING APPROVAL:	APPROVED:	SHEET CONTENTS:	SHEET NO.:
	 AR. MARLON C. SOLLOSO	CAMPUS PLAN WITH COLOR CODE ROADS & PATH WAY	 ROWENA A. PANDO, Ph.D.	 GREGORIO Z. GAMBOA, JR., Ed.D.		
SSCT	HEAD BUILDINGS & ESTATES	LOCATION: SSCT-MAIN CAMPUS, NARCISO ST., SURIGAO CITY	VICE-PRESIDENT for ADMINISTRATION	COLLEGE PRESIDENT		

SURIGAO STATE COLLEGE OF TECHNOLOGY
MAIN CAMPUS, SURIGAO CITY

LEGEND:

- CORRIDOR
- SIDE WALK
- PROPOSED PATHWAY
- PUBLIC ROAD

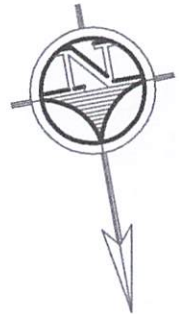

TO SURIGAO NORTE HIGH SCHOOL

TO PROVINCIAL GRANDSTAND

SURIGAO CITY PILOT SCHOOL




 
 
 

N A R C I S O S T R E E T

TO PILOT SCHOOL TO MC DONALD

SECOND FLOOR PLAN



SCALE 1 500 M



LOGO:	BY DIRECT SUPERVISION:	PROJECT TITLE:	RECOMMENDING APPROVAL:	APPROVED:	SHEET CONTENTS:	SHEET NO.:
	 AR. MARLON C. SOLOSO	CAMPUS PLAN WITH COLOR CODE ROADS & PATH WAY	 ROWENA A. PANDO, Ph.D.	 GREGORIO Z. GAMBOA, JR., Ed.D.		
SSCT	HEAD BUILDINGS & ESTATES	LOCATION: SSCT-MAIN CAMPUS, NARCISO ST., SURIGAO CITY	VICE-PRESIDENT for ADMINISTRATION	COLLEGE PRESIDENT		

SURIGAO STATE COLLEGE OF TECHNOLOGY
MAIN CAMPUS, SURIGAO CITY


TO SURIGAO NORTE HIGH SCHOOL

LEGEND:

- CORRIDOR
- SIDE WALK
- PROPOSED PATHWAY
- PUBLIC ROAD

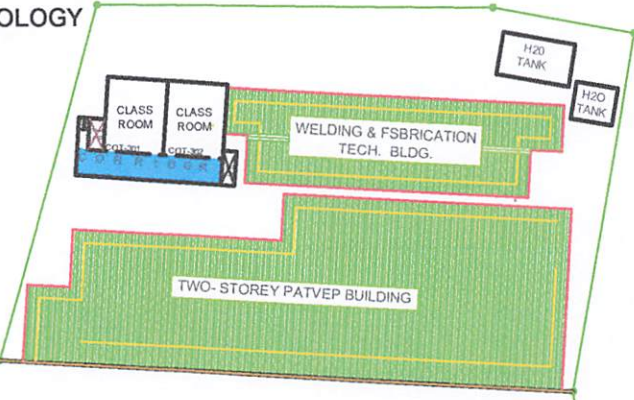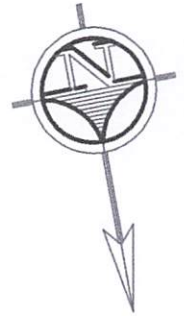

TO PROVINCIAL GRANDSTAND

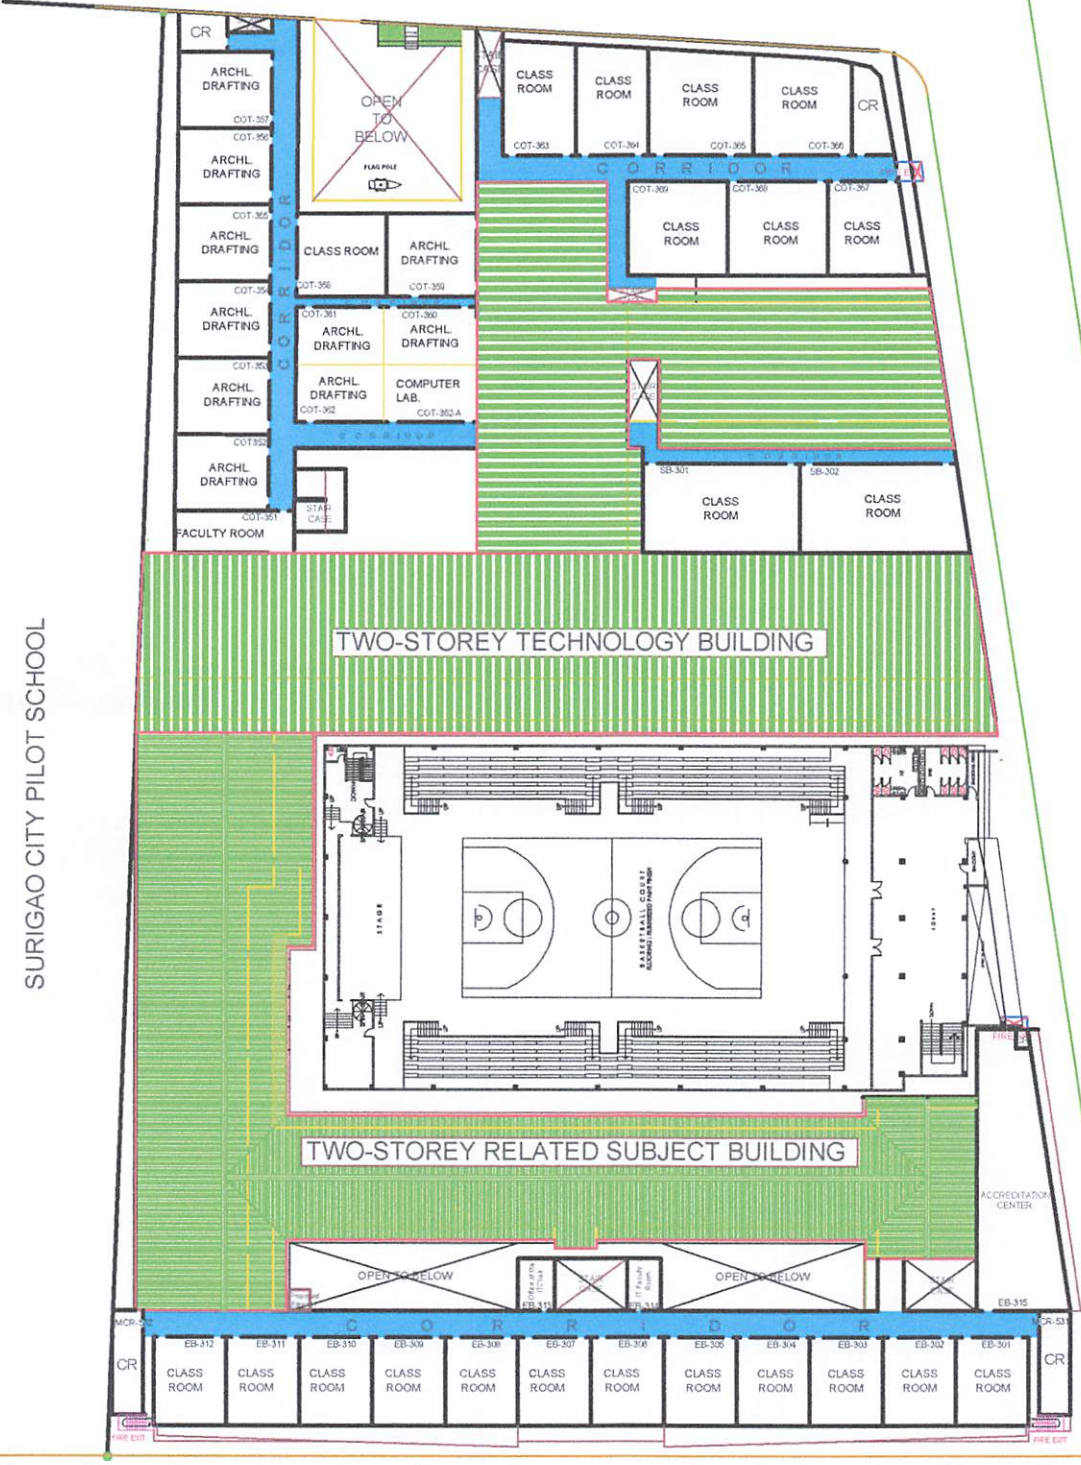

SURIGAO CITY PILOT SCHOOL

N A R C I S O S T R E E T TO PILOT SCHOOL TO MC DONALD

THIRD FLOOR PLAN



SCALE 1:500 M

LOGO:	BY DIRECT SUPERVISION:	PROJECT TITLE:	RECOMMENDING APPROVAL :	APPROVED:	SHEET CONTENTS:	SHEET NO.:
	 AR. MARLON C. SOLOSO	CAMPUS PLAN WITH COLOR CODE ROADS & PATH WAY	 ROWENA A. PANDO, Ph.D. VICE-PRESIDENT for ADMINISTRATION	 GREGORIO Z. GAMBOA, JR., Ed.D. COLLEGE PRESIDENT		
SSCT	HEAD BUILDINGS & ESTATES	LOCATION: SSCT-MAIN CAMPUS, NARCISO ST., SURIGAO CITY				

SURIGAO STATE COLLEGE OF TECHNOLOGY
MAIN CAMPUS, SURIGAO CITY

LEGEND:

- CORRIDOR
- SIDE WALK
- PROPOSED PATHWAY
- PUBLIC ROAD

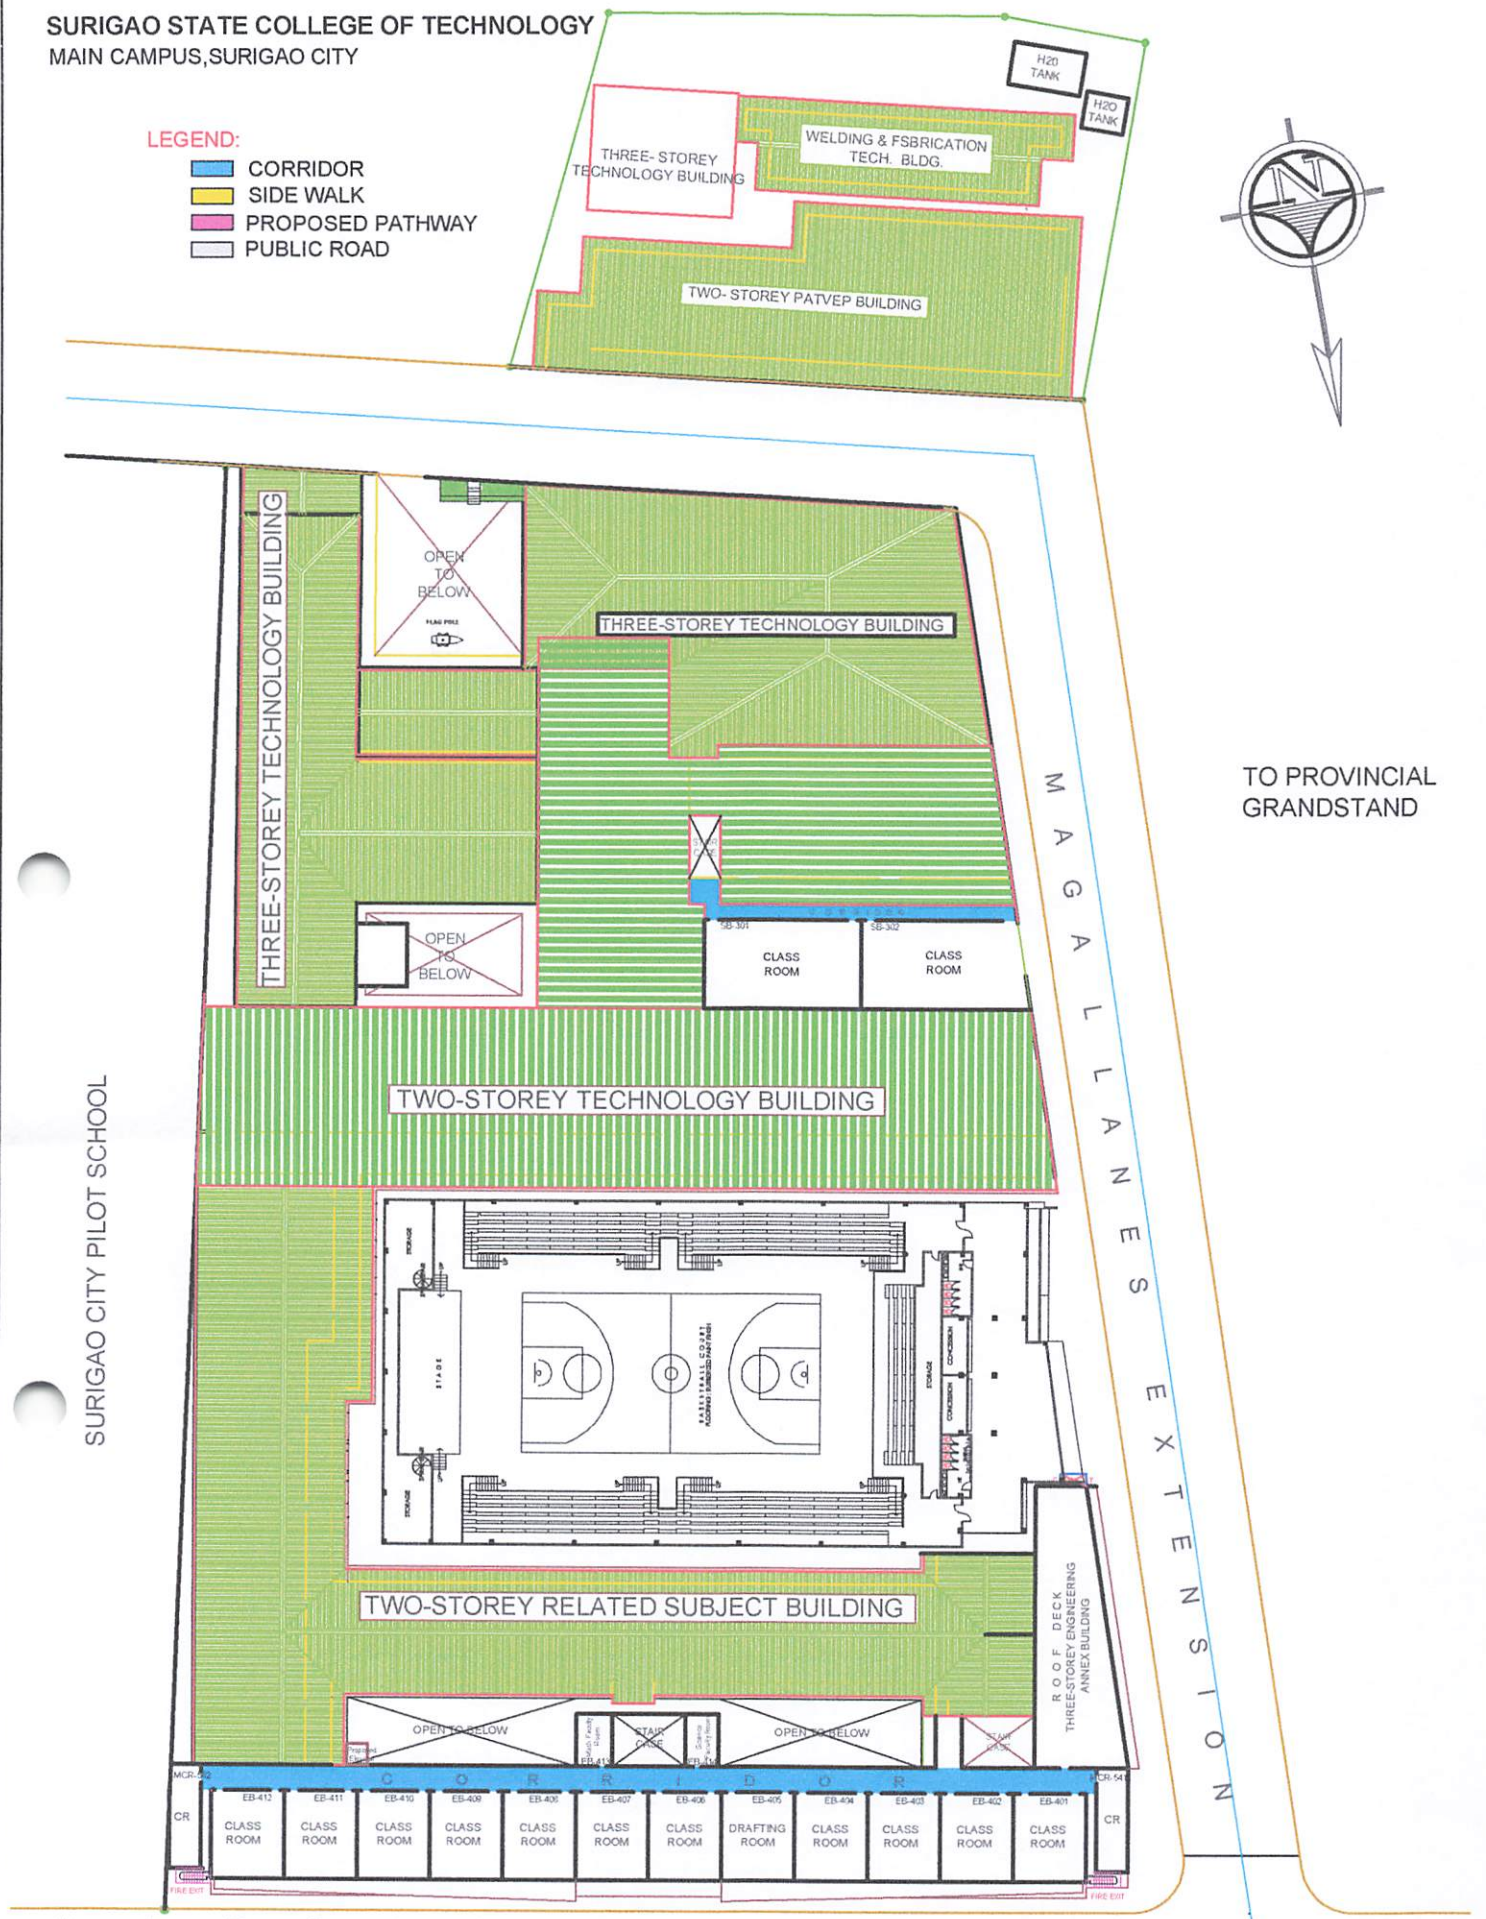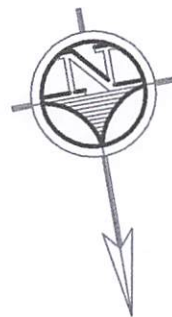

TO PROVINCIAL GRANDSTAND


 
 
 

SURIGAO CITY PILOT SCHOOL

MAGALLANES EXTENSION

TO PILOT SCHOOL TO MC DONALD

FOURTH FLOOR PLAN



SCALE 1:500 M.

LOGO:	BY DIRECT SUPERVISION:	PROJECT TITLE:	RECOMMENDING APPROVAL:	APPROVED:	SHEET CONTENTS:	SHEET NO.:
	 AR. MARLON C. SOLOSO	CAMPUS PLAN WITH COLOR CODE ROADS & PATH WAY	 ROWENA A. PLANDO, Ph.D.	 GREGORIO Z. GAMBOA, JR., Ed.D.		
SSCT	HEAD BUILDINGS & ESTATES	LOCATION: SSCT-MAIN CAMPUS, NARCISO ST., SURIGAO CITY	VICE-PRESIDENT for ADMINISTRATION	COLLEGE PRESIDENT		

SURIGAO STATE COLLEGE OF TECHNOLOGY
MAIN CAMPUS, SURIGAO CITY


 



LEGEND:

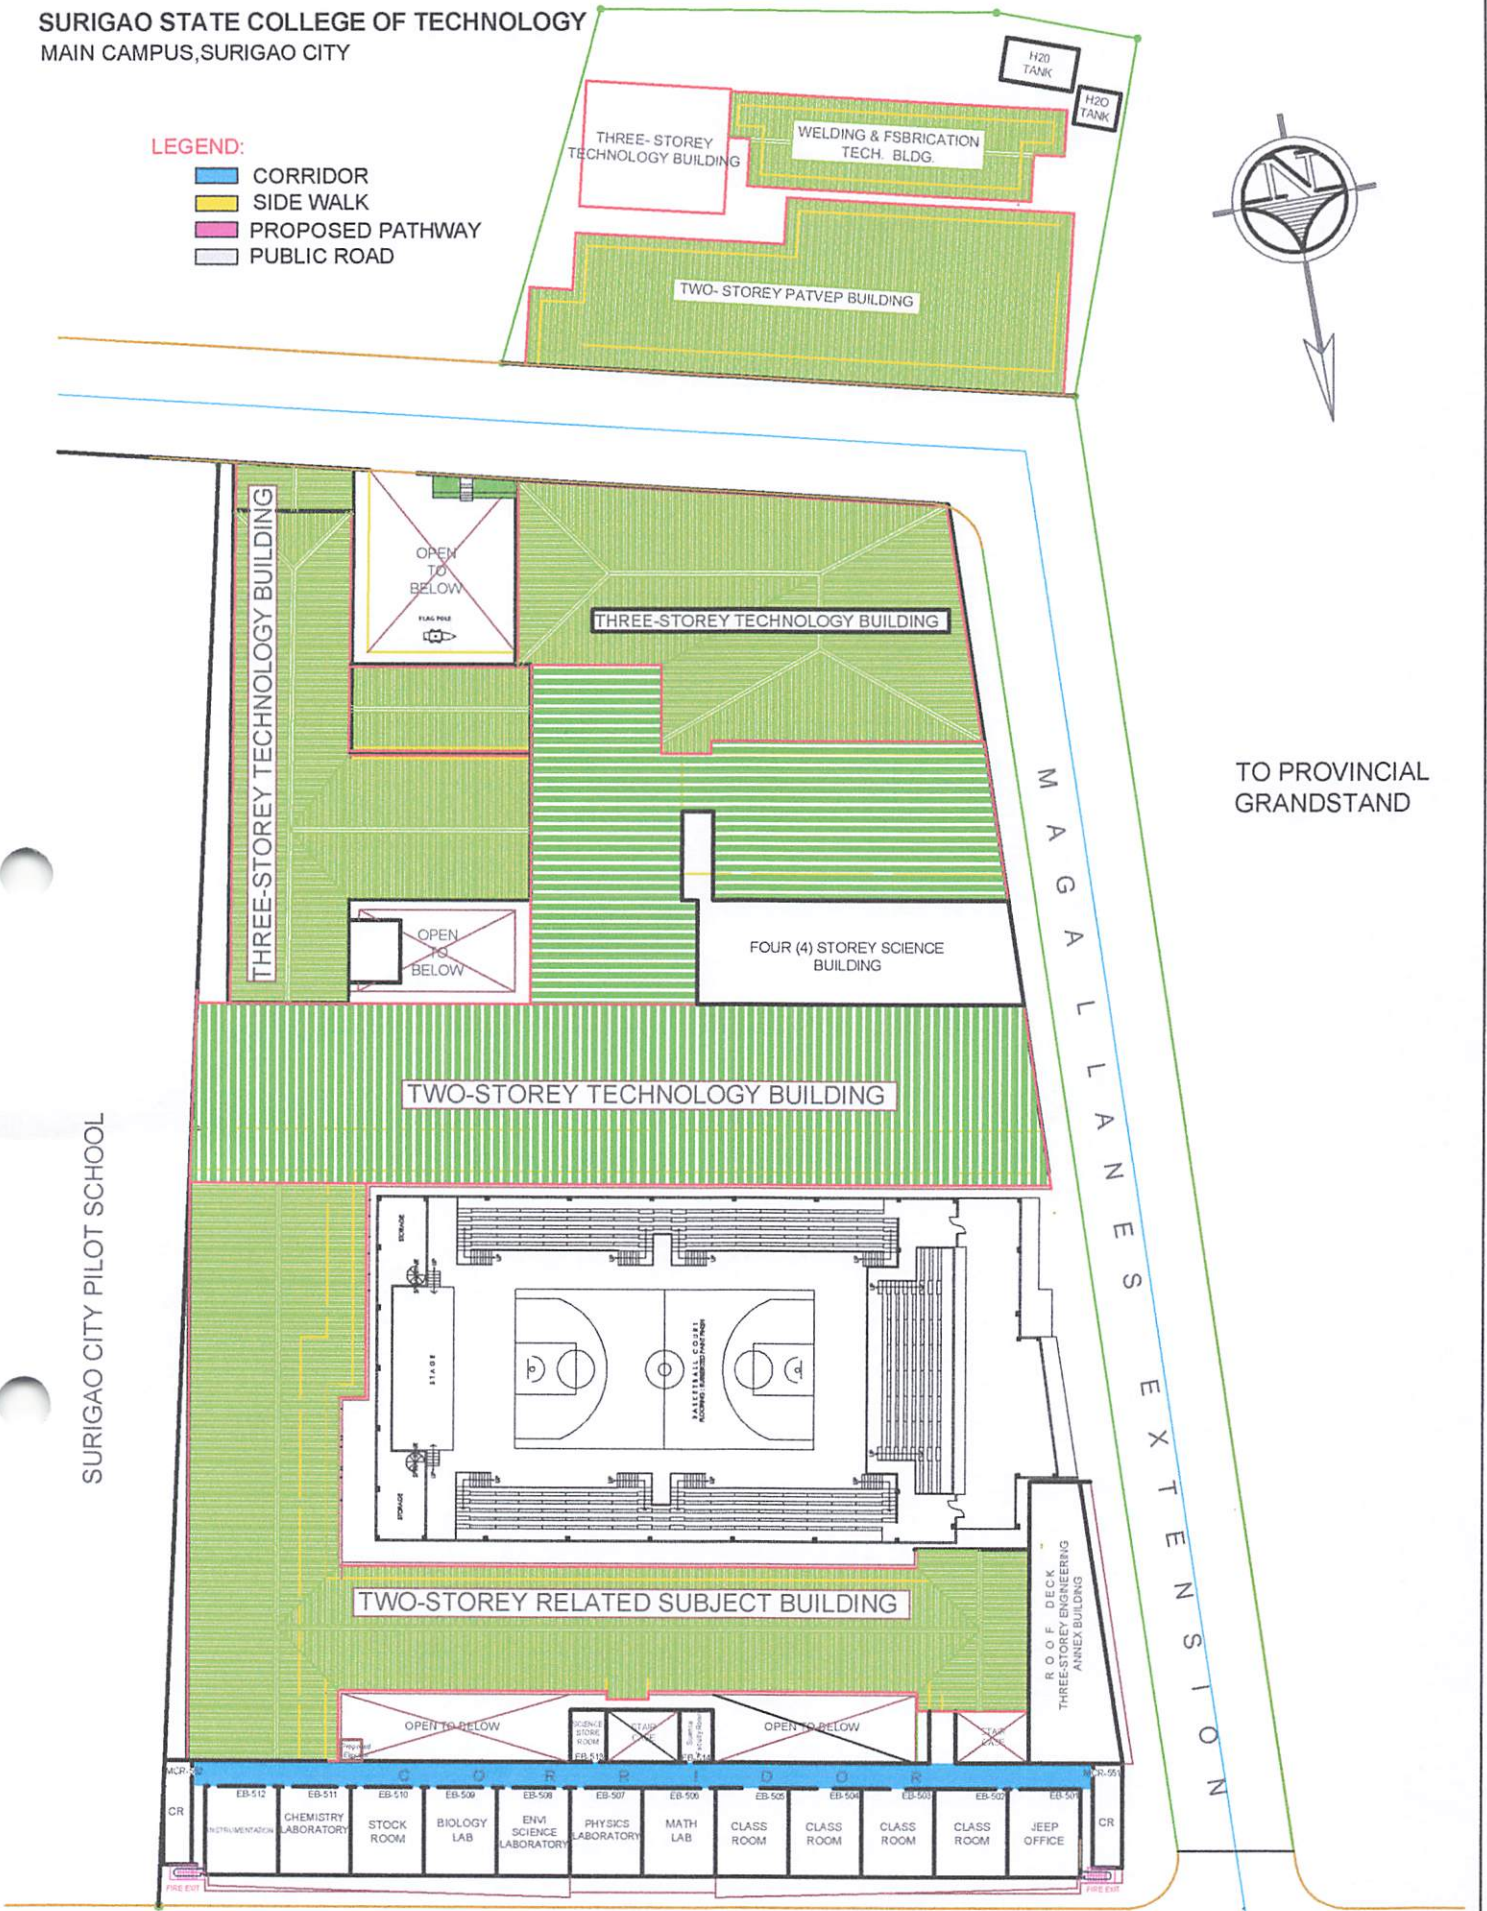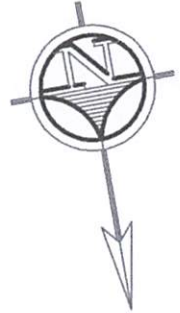- CORRIDOR
- SIDE WALK
- PROPOSED PATHWAY
- PUBLIC ROAD



FIFTH FLOOR PLAN


SCALE 1:500 M

LOGO:	BY DIRECT SUPERVISION:	PROJECT TITLE:	RECOMMENDING APPROVAL:	APPROVED:	SHEET CONTENTS:	SHEET NO.:
	 AR. MARLON C. SOLOSO HEAD BUILDINGS & ESTATES	CAMPUS PLAN WITH COLOR CODE ROADS & PATH WAY LOCATION: SSCT-MAIN CAMPUS, NARCISO ST., SURIGAO CITY	 ROWENA A. PANDO, Ph.D. VICE-PRESIDENT for ADMINISTRATION	 GREGORIO Z. GAMBOA, JR., Ed.D. COLLEGE PRESIDENT		


 



SURIGAO STATE COLLEGE OF TECHNOLOGY
MAIN CAMPUS, SURIGAO CITY

LEGEND:

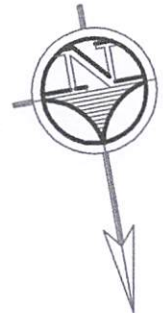- CORRIDOR
- SIDE WALK
- PROPOSED PATHWAY
- PUBLIC ROAD



ROOF DECK PLAN
 SCALE 1:550 M.

LOGO:	BY DIRECT SUPERVISION:	PROJECT TITLE:	RECOMMENDING APPROVAL:	APPROVED:	SHEET CONTENTS:	SHEET NO.:
	 AR. MARLON C. SOLOSO	CAMPUS PLAN WITH COLOR CODE ROADS & PATH WAY	 ROWENA A. PANDO, Ph.D.	 GREGORIO Z. GAMBOA, JR., Ed.D.		
SSCT	HEAD BUILDINGS & ESTATES	LOCATION: SSCT-MAIN CAMPUS, NARCISO ST., SURIGAO CITY	VICE-PRESIDENT for ADMINISTRATION	COLLEGE PRESIDENT		