

S.3. The buildings are well-planned and appropriately located to provide for future expansion.

SURIGAO STATE COLLEGE OF TECHNOLOGY  
MAIN CAMPUS, SURIGAO CITY


**CAMPUS DEVELOPMENT PLAN**

LEGEND:






- 1 FIVE (5) STOREY ENGINEERING & INFORMATION TECHNOLOGY BUILDING
- 2 FOUR (4) STOREY COLLEGE OF MEDICINE & HEALTH RELATED PROGRAM
- 3 FOUR (4) STOREY ARTS & SCIENCES
- 4 FOUR (4) COLLEGE OF LAW & GRADUATE SCHOOL BUILDING
- 5 FOUR (4) STOREY COLLEGE OF ENGINEERING TECHNOLOGY

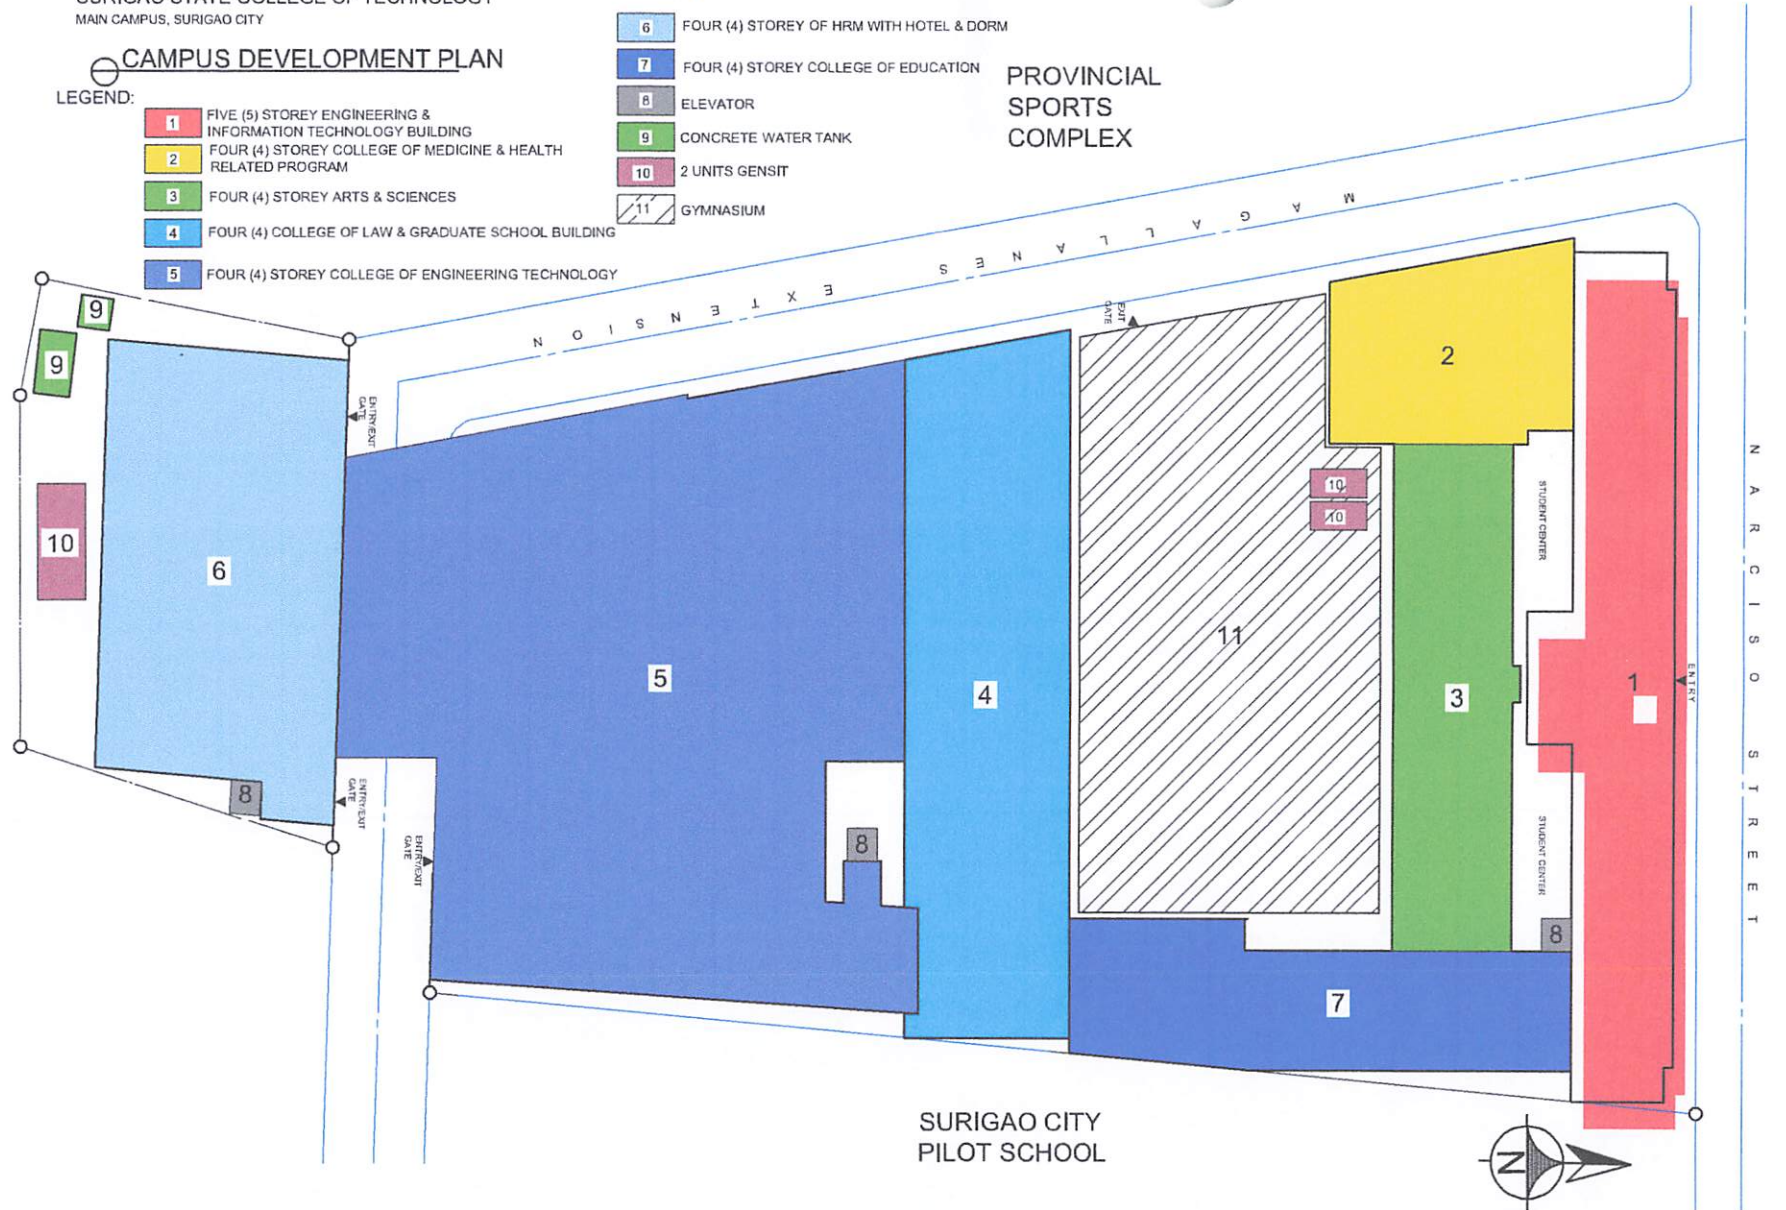- 6 FOUR (4) STOREY OF HRM WITH HOTEL & DORM
- 7 FOUR (4) STOREY COLLEGE OF EDUCATION
- 8 ELEVATOR
- 9 CONCRETE WATER TANK
- 10 2 UNITS GENSIT
- 11 GYMNASIUM


PROVINCIAL  
SPORTS  
COMPLEX

 

COPYRIGHT + CAD JONAS E. DELACRUZ ALL RIGHTS RESERVED - 2009

COLLEGE LOGO:	BY DIRECT SUPERVISION:	PROJECT TITLE:	RECOMMENDING APPROVAL:	APPROVED:	CONTENT:	SHEET: NO.:
	 <b>AR. MARLON C. SOLLOSO</b> HEAD BUILDINGS & ESTATES	<b>CAMPUS DEVELOPMENT PLAN</b> LOCATION: SSCT-MAIN CAMPUS, SURIGAO CITY	 <b>ROWENA A. PLANDO, Ph.D.</b> VICE-PRESIDENT for ADMINISTRATION	 <b>GREGORIO Z. GAMBOA, JR., Ed.D.</b> COLLEGE PRESIDENT		



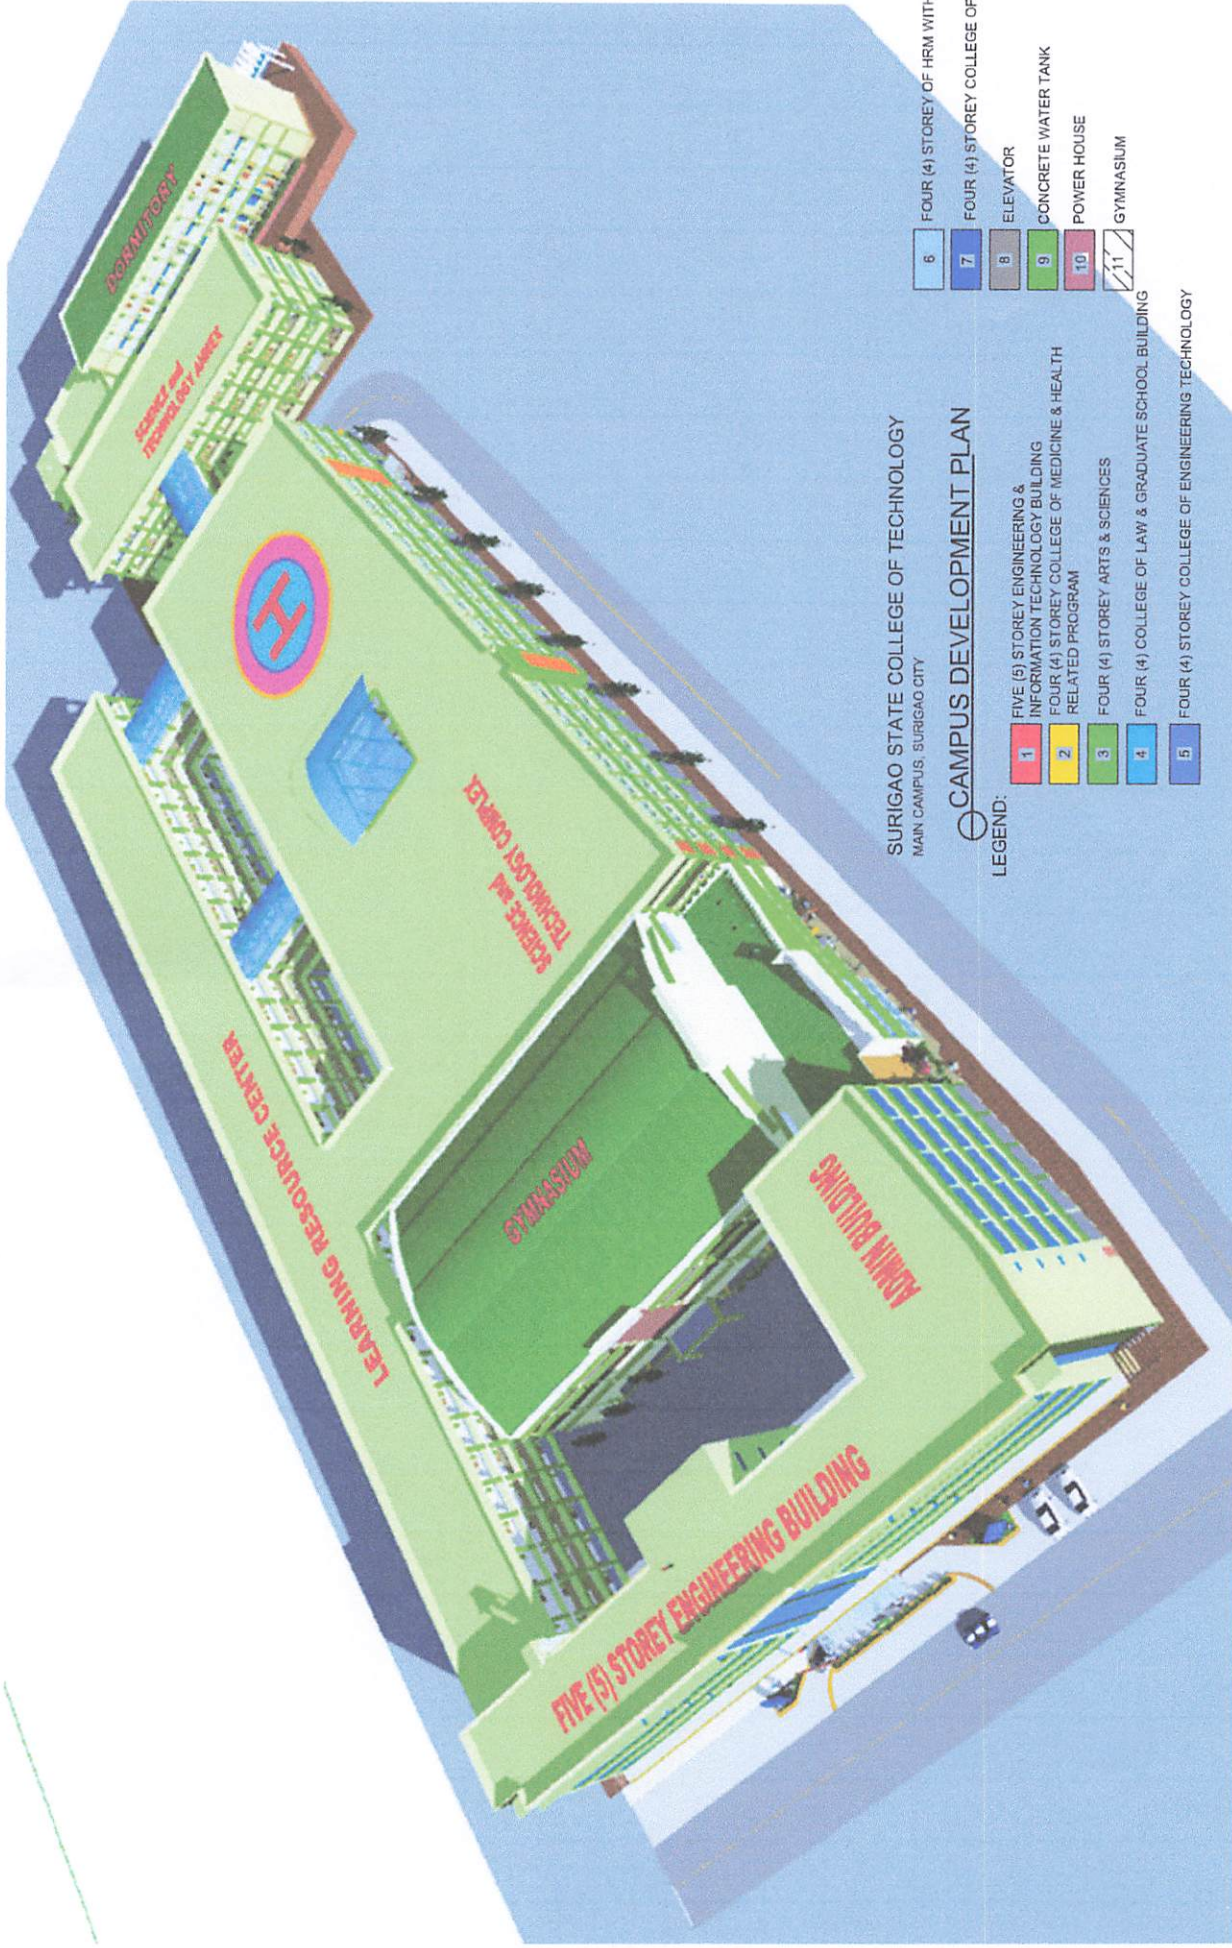


 



SURIGAO STATE COLLEGE OF TECHNOLOGY  
MAIN CAMPUS, SURIGAO CITY

**CAMPUS DEVELOPMENT PLAN**

LEGEND:


- 1 FIVE (5) STOREY ENGINEERING & INFORMATION TECHNOLOGY BUILDING
- 2 FOUR (4) STOREY COLLEGE OF MEDICINE & HEALTH RELATED PROGRAM
- 3 FOUR (4) STOREY ARTS & SCIENCES
- 4 FOUR (4) COLLEGE OF LAW & GRADUATE SCHOOL BUILDING
- 5 FOUR (4) STOREY COLLEGE OF ENGINEERING TECHNOLOGY
- 6 FOUR (4) STOREY OF HRM WITH HOTEL & DORM
- 7 FOUR (4) STOREY COLLEGE OF EDUCATION
- 8 ELEVATOR
- 9 CONCRETE WATER TANK
- 10 POWER HOUSE
- 11 GYMNASIUM

 SSCT	BY DIRECT SUPERVISION:  <b>AR. MARLON C. SOLLOSO</b> HEAD BUILDINGS & ESTATES	PROJECT TITLE: <p style="text-align: center;"><b>CAMPUS DEVELOPMENT PLAN</b></p> LOCATION: SSCT-MAIN CAMPUS, SURIGAO CITY	RECOMMENDING APPROVAL:  <b>ROWENA A. PLANDO, Ph.D.</b> VICE-PRESIDENT for ADMINISTRATION	APPROVED:  <b>GREGORIO Z. GAMBOA, JR., Ed.D.</b> COLLEGE PRESIDENT	CONTENT: 	SHEET: NO.:
---	---	--	--	--	--	-------------



**SURIGAO STATE COLLEGE OF TECHNOLOGY**  
**MAIN CAMPUS, SURIGAO CITY**

TO SURIGAO NORTE HIGH SCHOOL

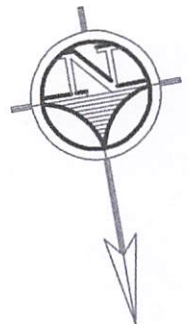


SURIGAO CITY PILOT SCHOOL

TO PROVINCIAL GRANDSTAND

TO PILOT SCHOOL

TO MC DONALD

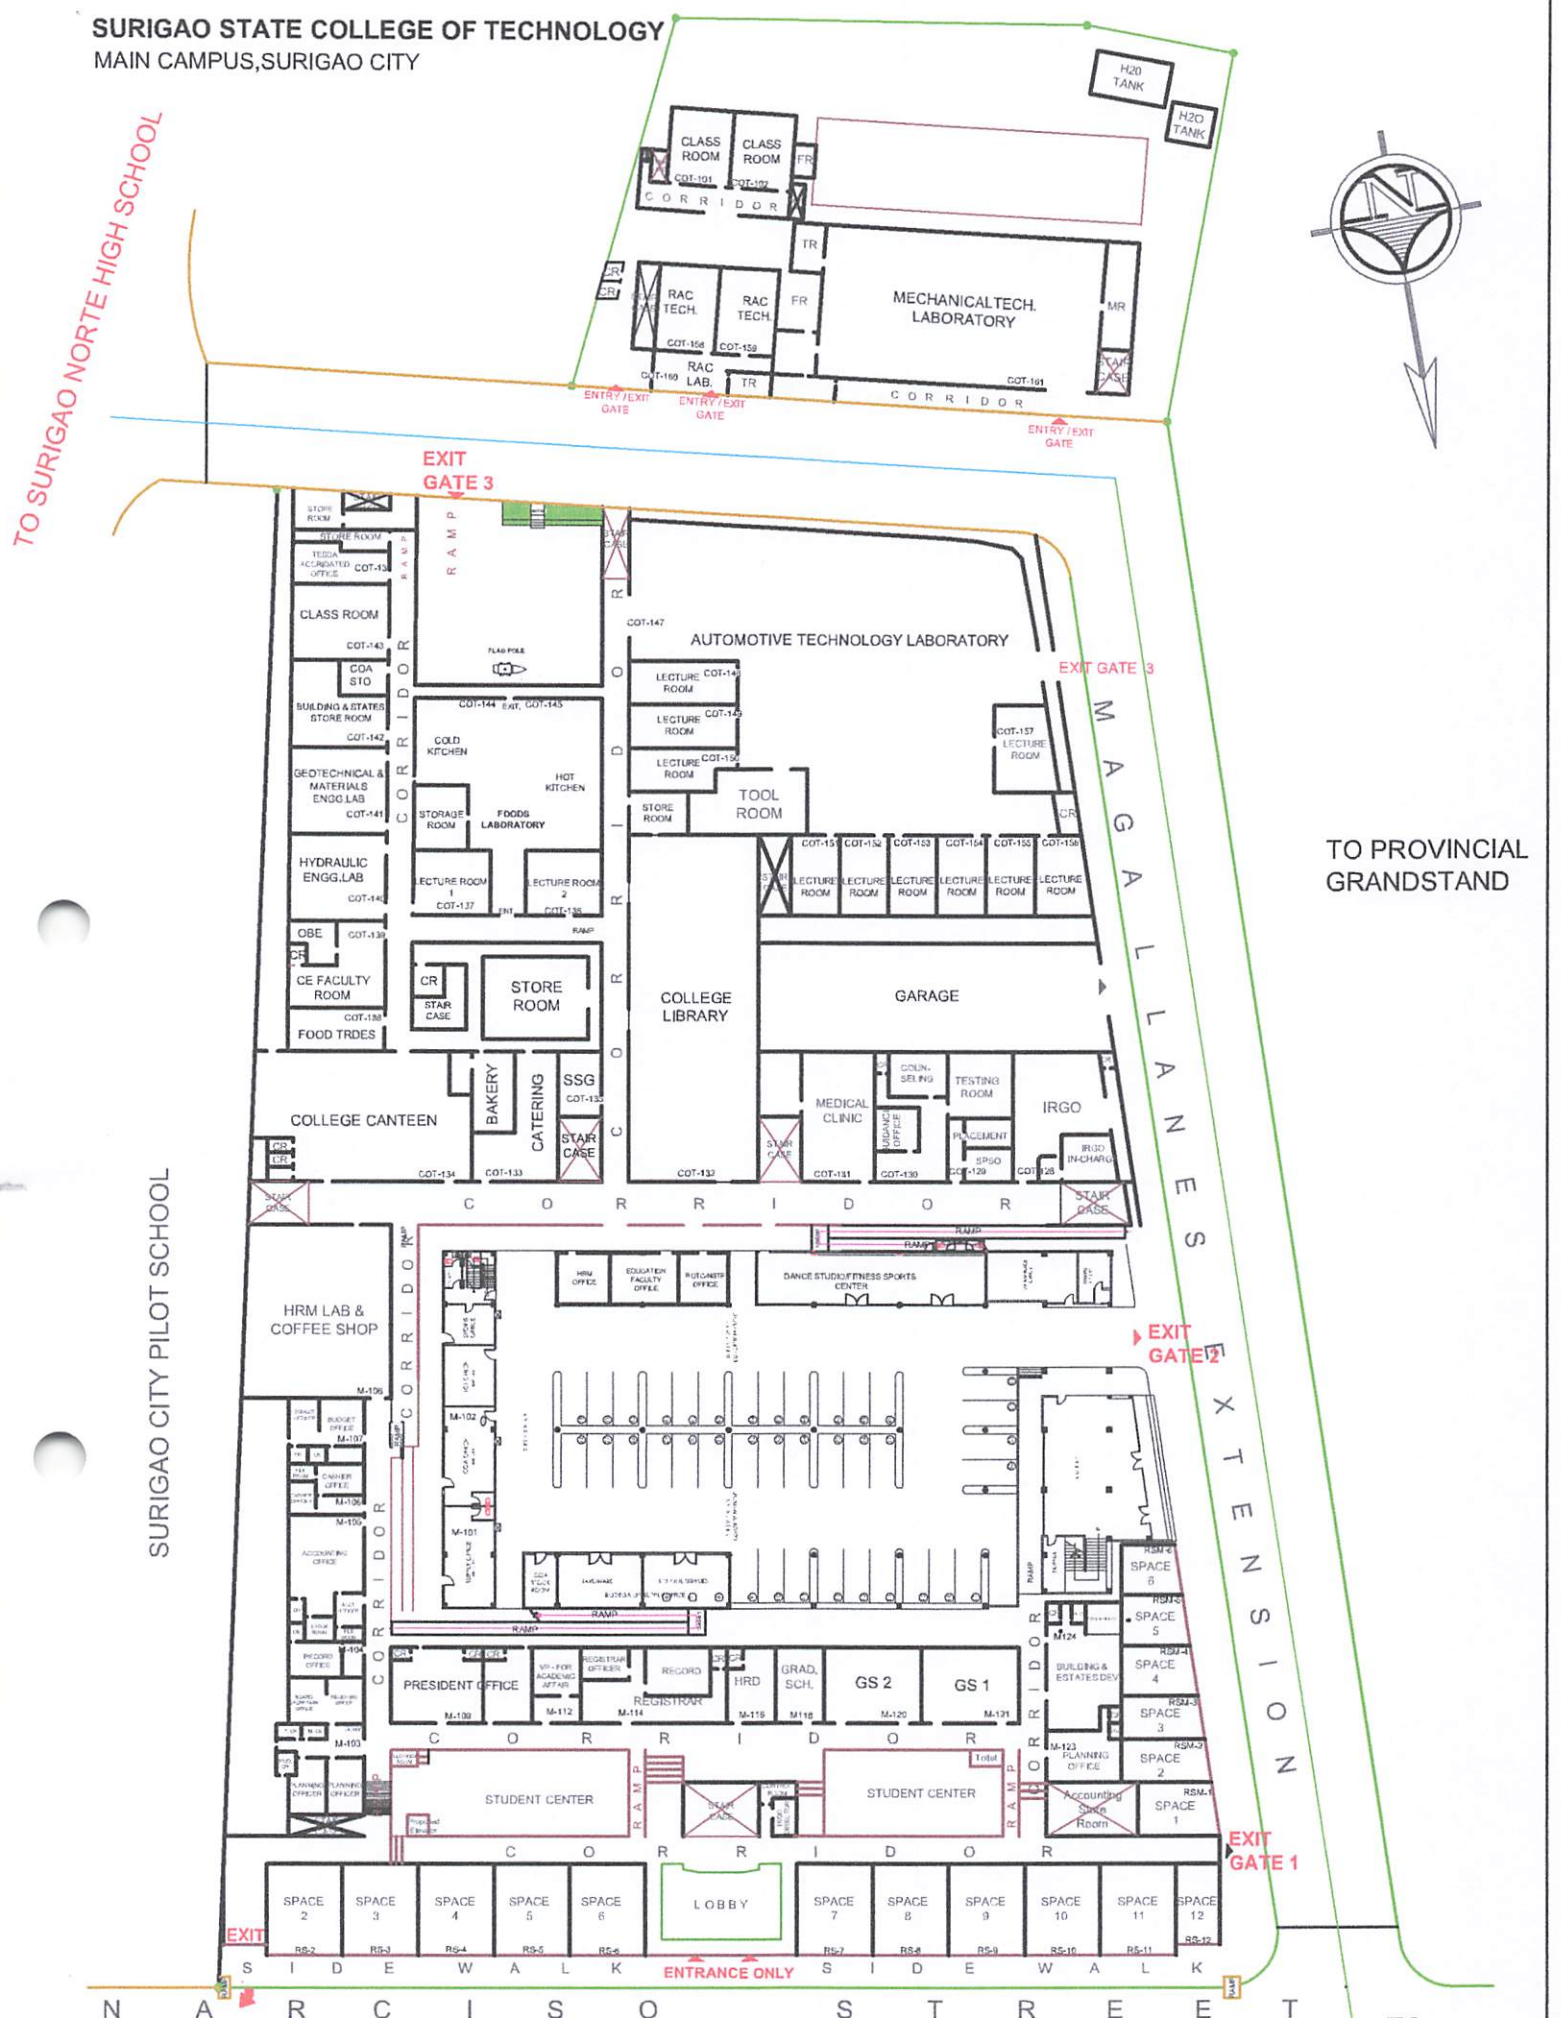

**GROUND FLOOR PLAN**


SCALE 1:500 M.

LOGO:	BY DIRECT SUPERVISION:	PROJECT TITLE:	RECOMMENDING APPROVAL :	APPROVED:	SHEET CONTENTS:	SHEET NO.:
		<b>CAMPUS PLAN</b>				
SSCT	HEAD BUILDINGS & ESTATES	LOCATION: SSCT-MAIN CAMPUS, NARCISO ST., SURIGAO CITY	VICE-PRESIDENT for ADMINISTRATION	COLLEGE PRESIDENT		



**SURIGAO STATE COLLEGE OF TECHNOLOGY**  
**MAIN CAMPUS, SURIGAO CITY**

TO SURIGAO NORTE HIGH SCHOOL

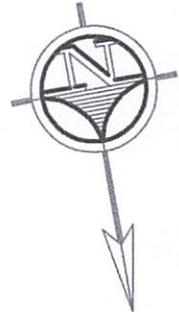

TO PROVINCIAL GRANDSTAND

SURIGAO CITY PILOT SCHOOL



TO PILOT SCHOOL

TO MC DONALD

**SECOND FLOOR PLAN**


SCALE 1:500 M.

LOGO:	BY DIRECT SUPERVISION:	PROJECT TITLE:	RECOMMENDING APPROVAL :	APPROVED:	SHEET CONTENTS:	SHEET NO.:
		<b>CAMPUS PLAN</b>				
SSCT	HEAD BUILDINGS & ESTATES	LOCATION: SSCT-MAIN CAMPUS, NARCISO ST., SURIGAO CITY	VICE-PRESIDENT for ADMINISTRATION	COLLEGE PRESIDENT		




**SURIGAO STATE COLLEGE OF TECHNOLOGY**  
 MAIN CAMPUS, SURIGAO CITY

TO SURIGAO NORTE HIGH SCHOOL

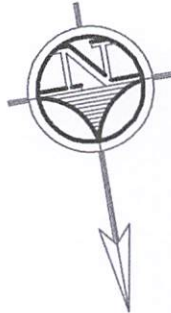

TO PROVINCIAL GRANDSTAND

SURIGAO CITY PILOT SCHOOL

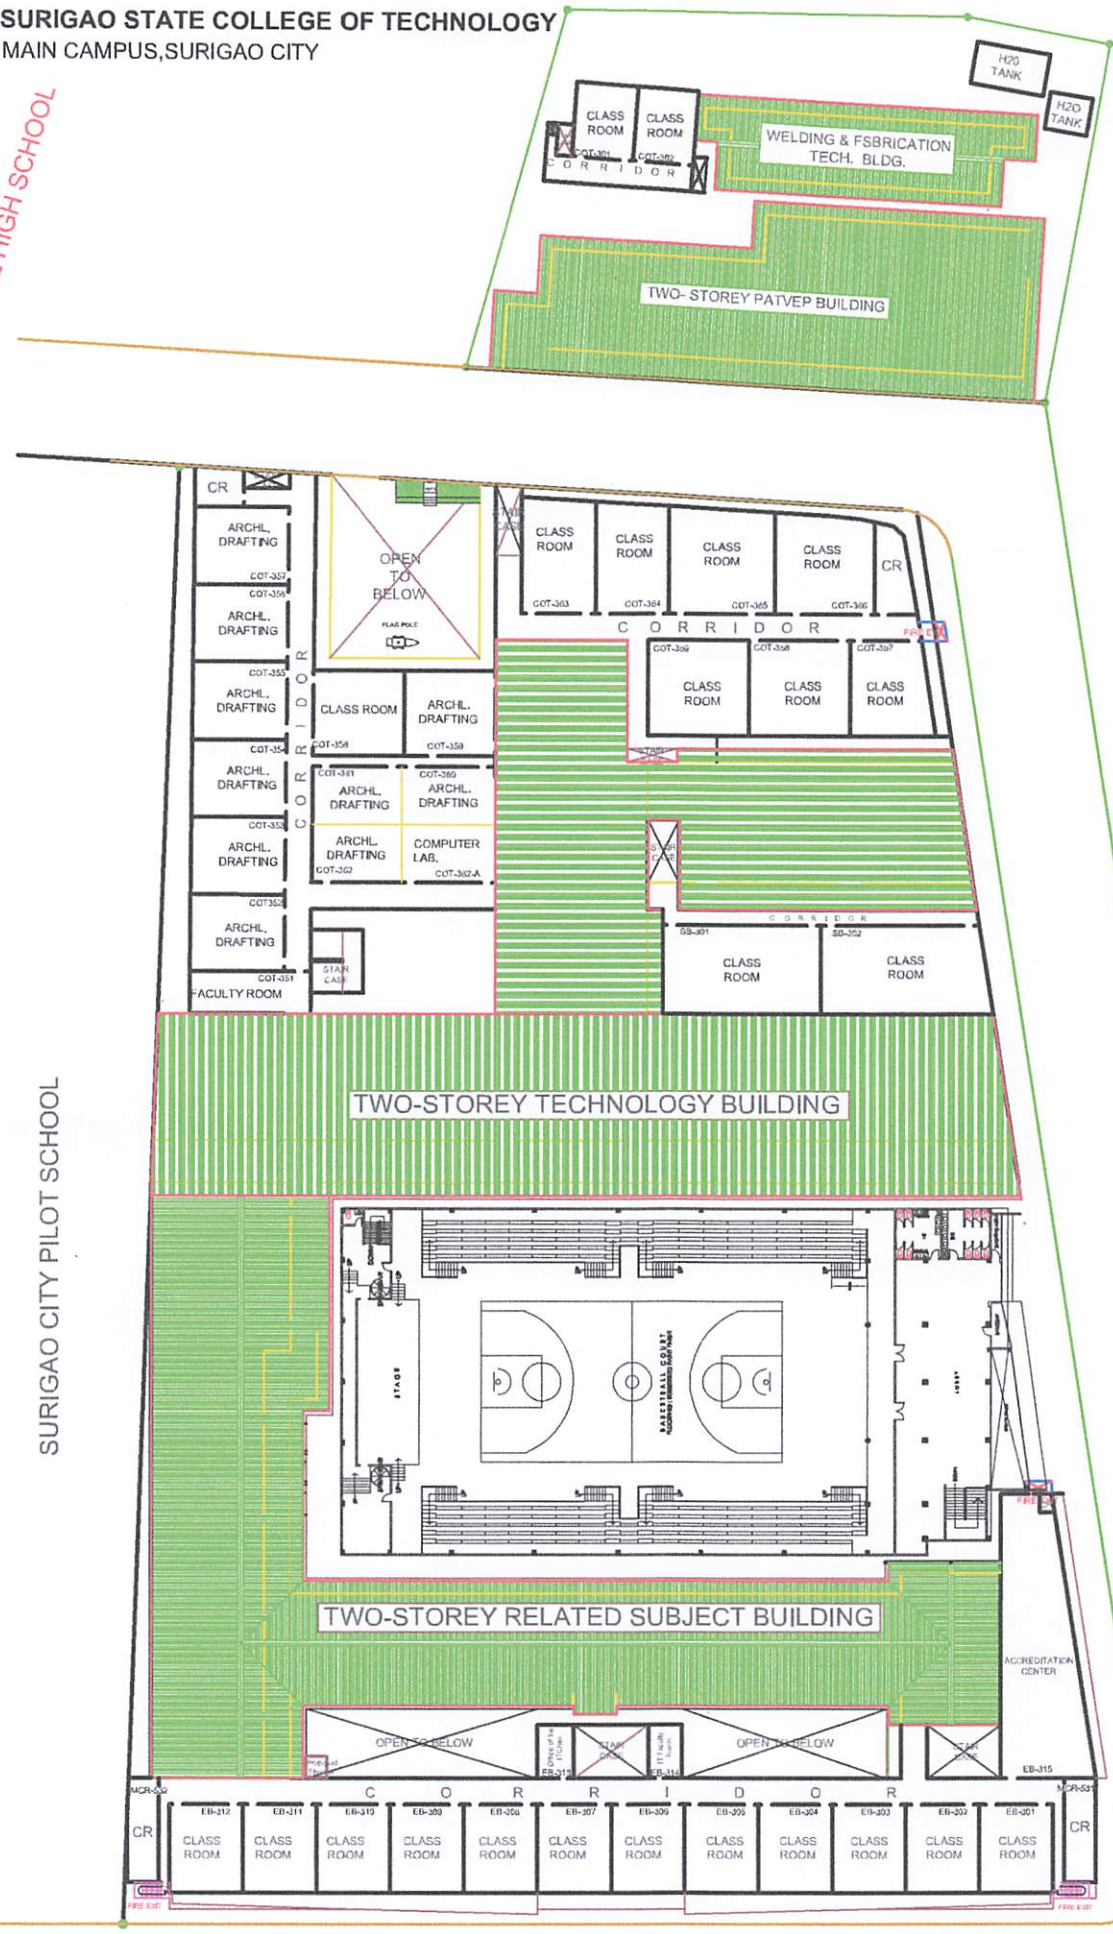

TO PILOT SCHOOL

TO MC DONALD


**THIRD FLOOR PLAN**

SCALE 1:500 M.

LOGO:	BY DIRECT SUPERVISION:	PROJECT TITLE:	RECOMMENDING APPROVAL :	APPROVED:	SHEET CONTENTS:	SHEET NO.:
	 AR. MARLON C. SOLLOSOS	<b>CAMPUS PLAN</b>	 ROWENA A. PLANDO, Ph.D. VICE-PRESIDENT for ADMINISTRATION	 GREGORIO Z. GAMBOA, JR., Ed.D. COLLEGE PRESIDENT		
SSCT	HEAD BUILDINGS & ESTATES	LOCATION: SSCT-MAIN CAMPUS, NARCISO ST., SURIGAO CITY				




**SURIGAO STATE COLLEGE OF TECHNOLOGY  
MAIN CAMPUS, SURIGAO CITY**

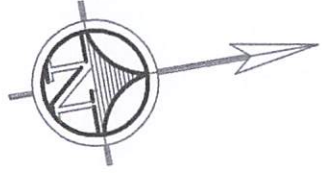

TO PROVINCIAL  
GRANDSTAND

M A G A L L A N E S E X T E N S I O N



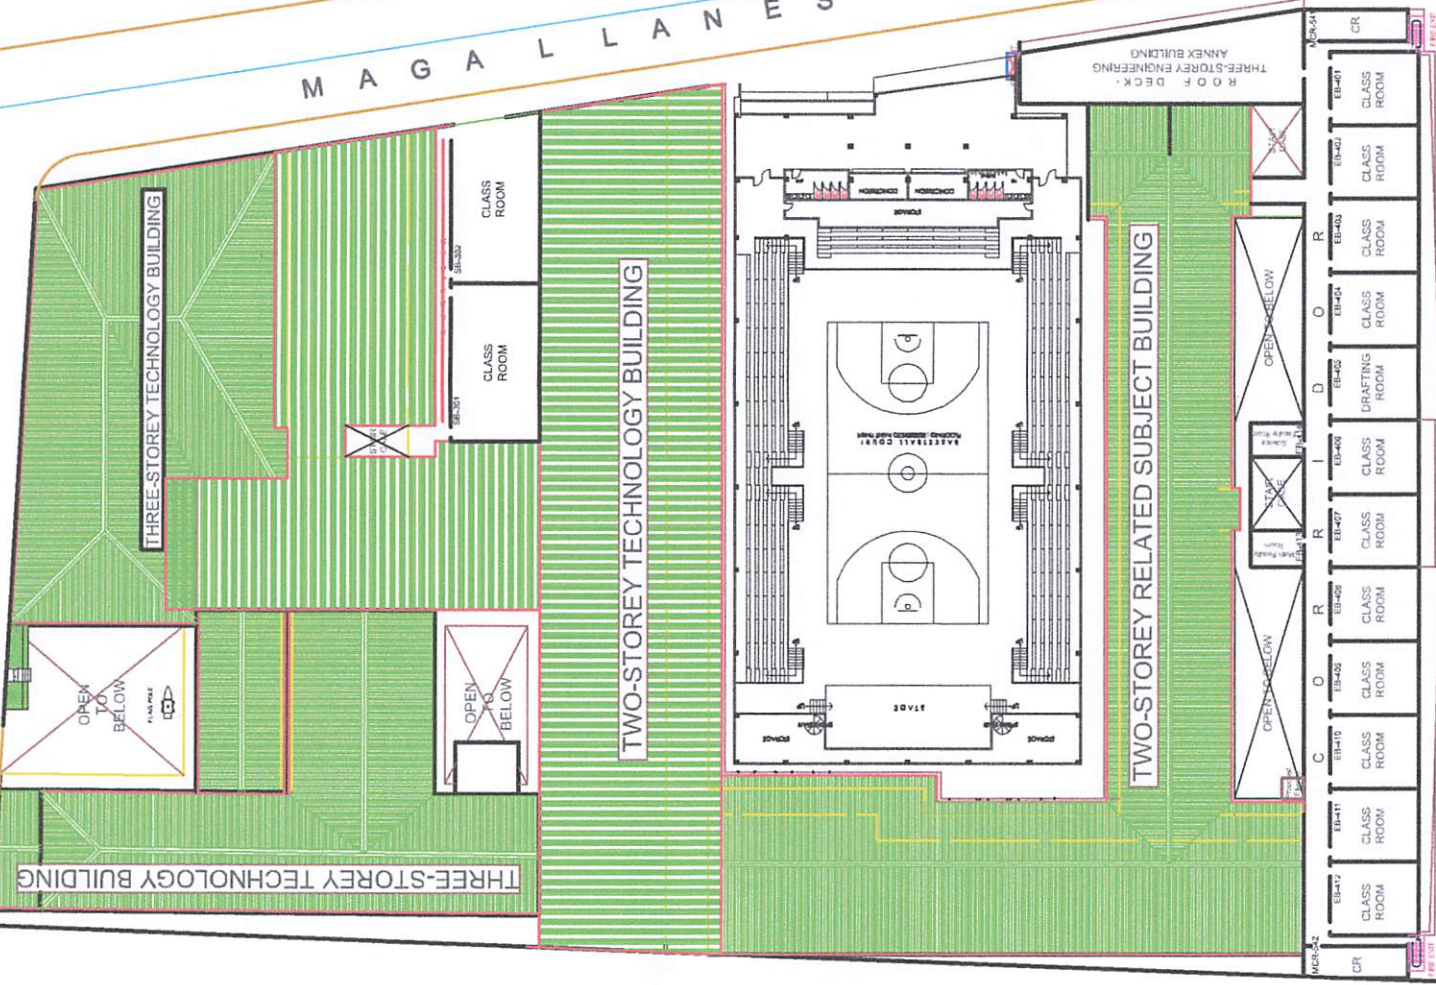


SURIGAO CITY PILOT SCHOOL



TO  
PILOT SCHOOL



TO  
MC DONALD

**FOURTH FLOOR PLAN**  
SCALE 1:500 M.

 SSCT	 AR. MARLON C. SOLLOSO HEAD BUILDINGS & ESTATES	 ROWENA A. FLANDO, Ph.D. VICE-PRESIDENT for ADMINISTRATION	 GREGORIO Z. GAMBOA, JR., Ed.D. COLLEGE PRESIDENT	SHEET NO.: CONTENTS:	
PROJECT TITLE: <b>CAMPUS PLAN</b>		RECOMMENDING APPROVAL :	APPROVED:	SHEET CONTENTS: NO.:	
LOCATION: SSCT-MAIN CAMPUS, NARCISO ST., SURIGAO CITY					



**SURIGAO STATE COLLEGE OF TECHNOLOGY**  
**MAIN CAMPUS, SURIGAO CITY**

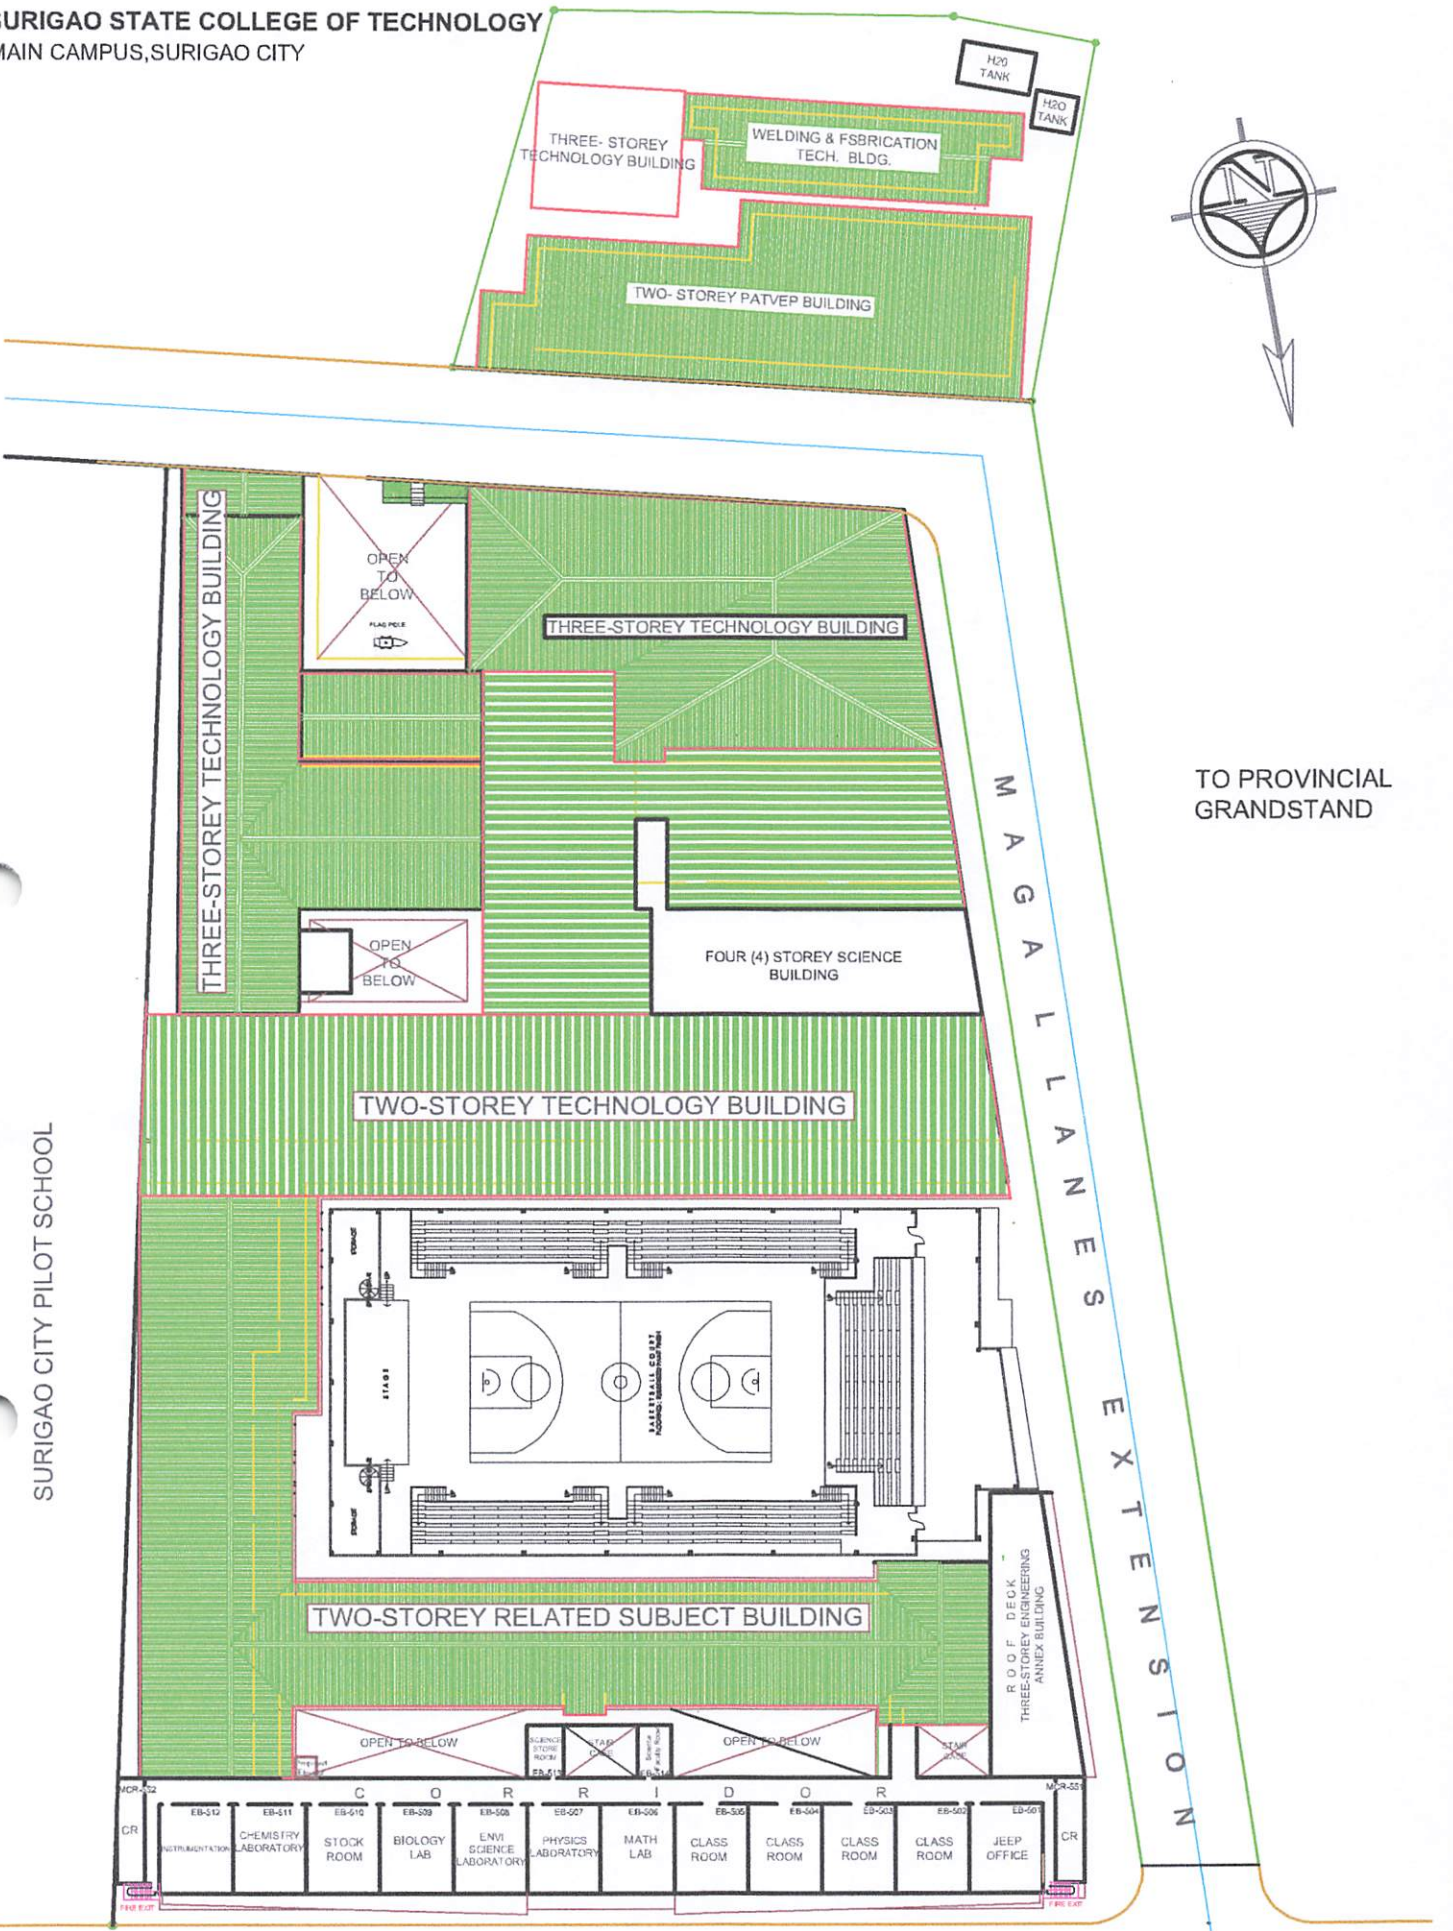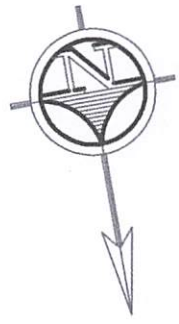

**FIFTH FLOOR PLAN**

SCALE 1:500 M.

TO PILOT SCHOOL

TO MC DONALD

LOGO:	BY DIRECT SUPERVISION:	PROJECT TITLE:	RECOMMENDING APPROVAL :	APPROVED:	SHEET CONTENTS:	SHEET NO.:
	 AR. MARLON C. SOLLOSO	<b>CAMPUS PLAN</b>	 ROWENA A. PLANDO, Ph.D. VICE-PRESIDENT for ADMINISTRATION	 GREGORIO Z. GAMBOA, JR., Ed.D. COLLEGE PRESIDENT		
SSCT	HEAD BUILDINGS & ESTATES	LOCATION: SSCT-MAIN CAMPUS, NARCISO ST., SURIGAO CITY				








**SURIGAO STATE COLLEGE OF TECHNOLOGY**  
 MAIN CAMPUS, SURIGAO CITY



**ROOF DECK PLAN**

SCALE 1:550 M.



LOGO:	BY DIRECT SUPERVISION:	PROJECT TITLE:	RECOMMENDING APPROVAL :	APPROVED:	SHEET CONTENTS:	SHEET NO.:
	 <b>AR. MARLON C. SOLLOSO</b>	<b>CAMPUS PLAN</b>	 <b>ROWENA A. PLANDO, Ph.D.</b>	 <b>GREGORIO Z. GAMBOA, JR., Ed.D.</b>		
SSCT	HEAD BUILDINGS & ESTATES	LOCATION: SSCT-MAIN CAMPUS, NARCISO ST., SURIGAO CITY	VICE-PRESIDENT for ADMINISTRATION	COLLEGE PRESIDENT		